


- LEGEND
- Landlord Boundary
  - Site Boundary
  - Security Fence
  - DNO Substation
  - Customer Switchgear Enclosure
  - ▲ Site Access
  - Fence Gate
  - Transformer Station
  - PV Array

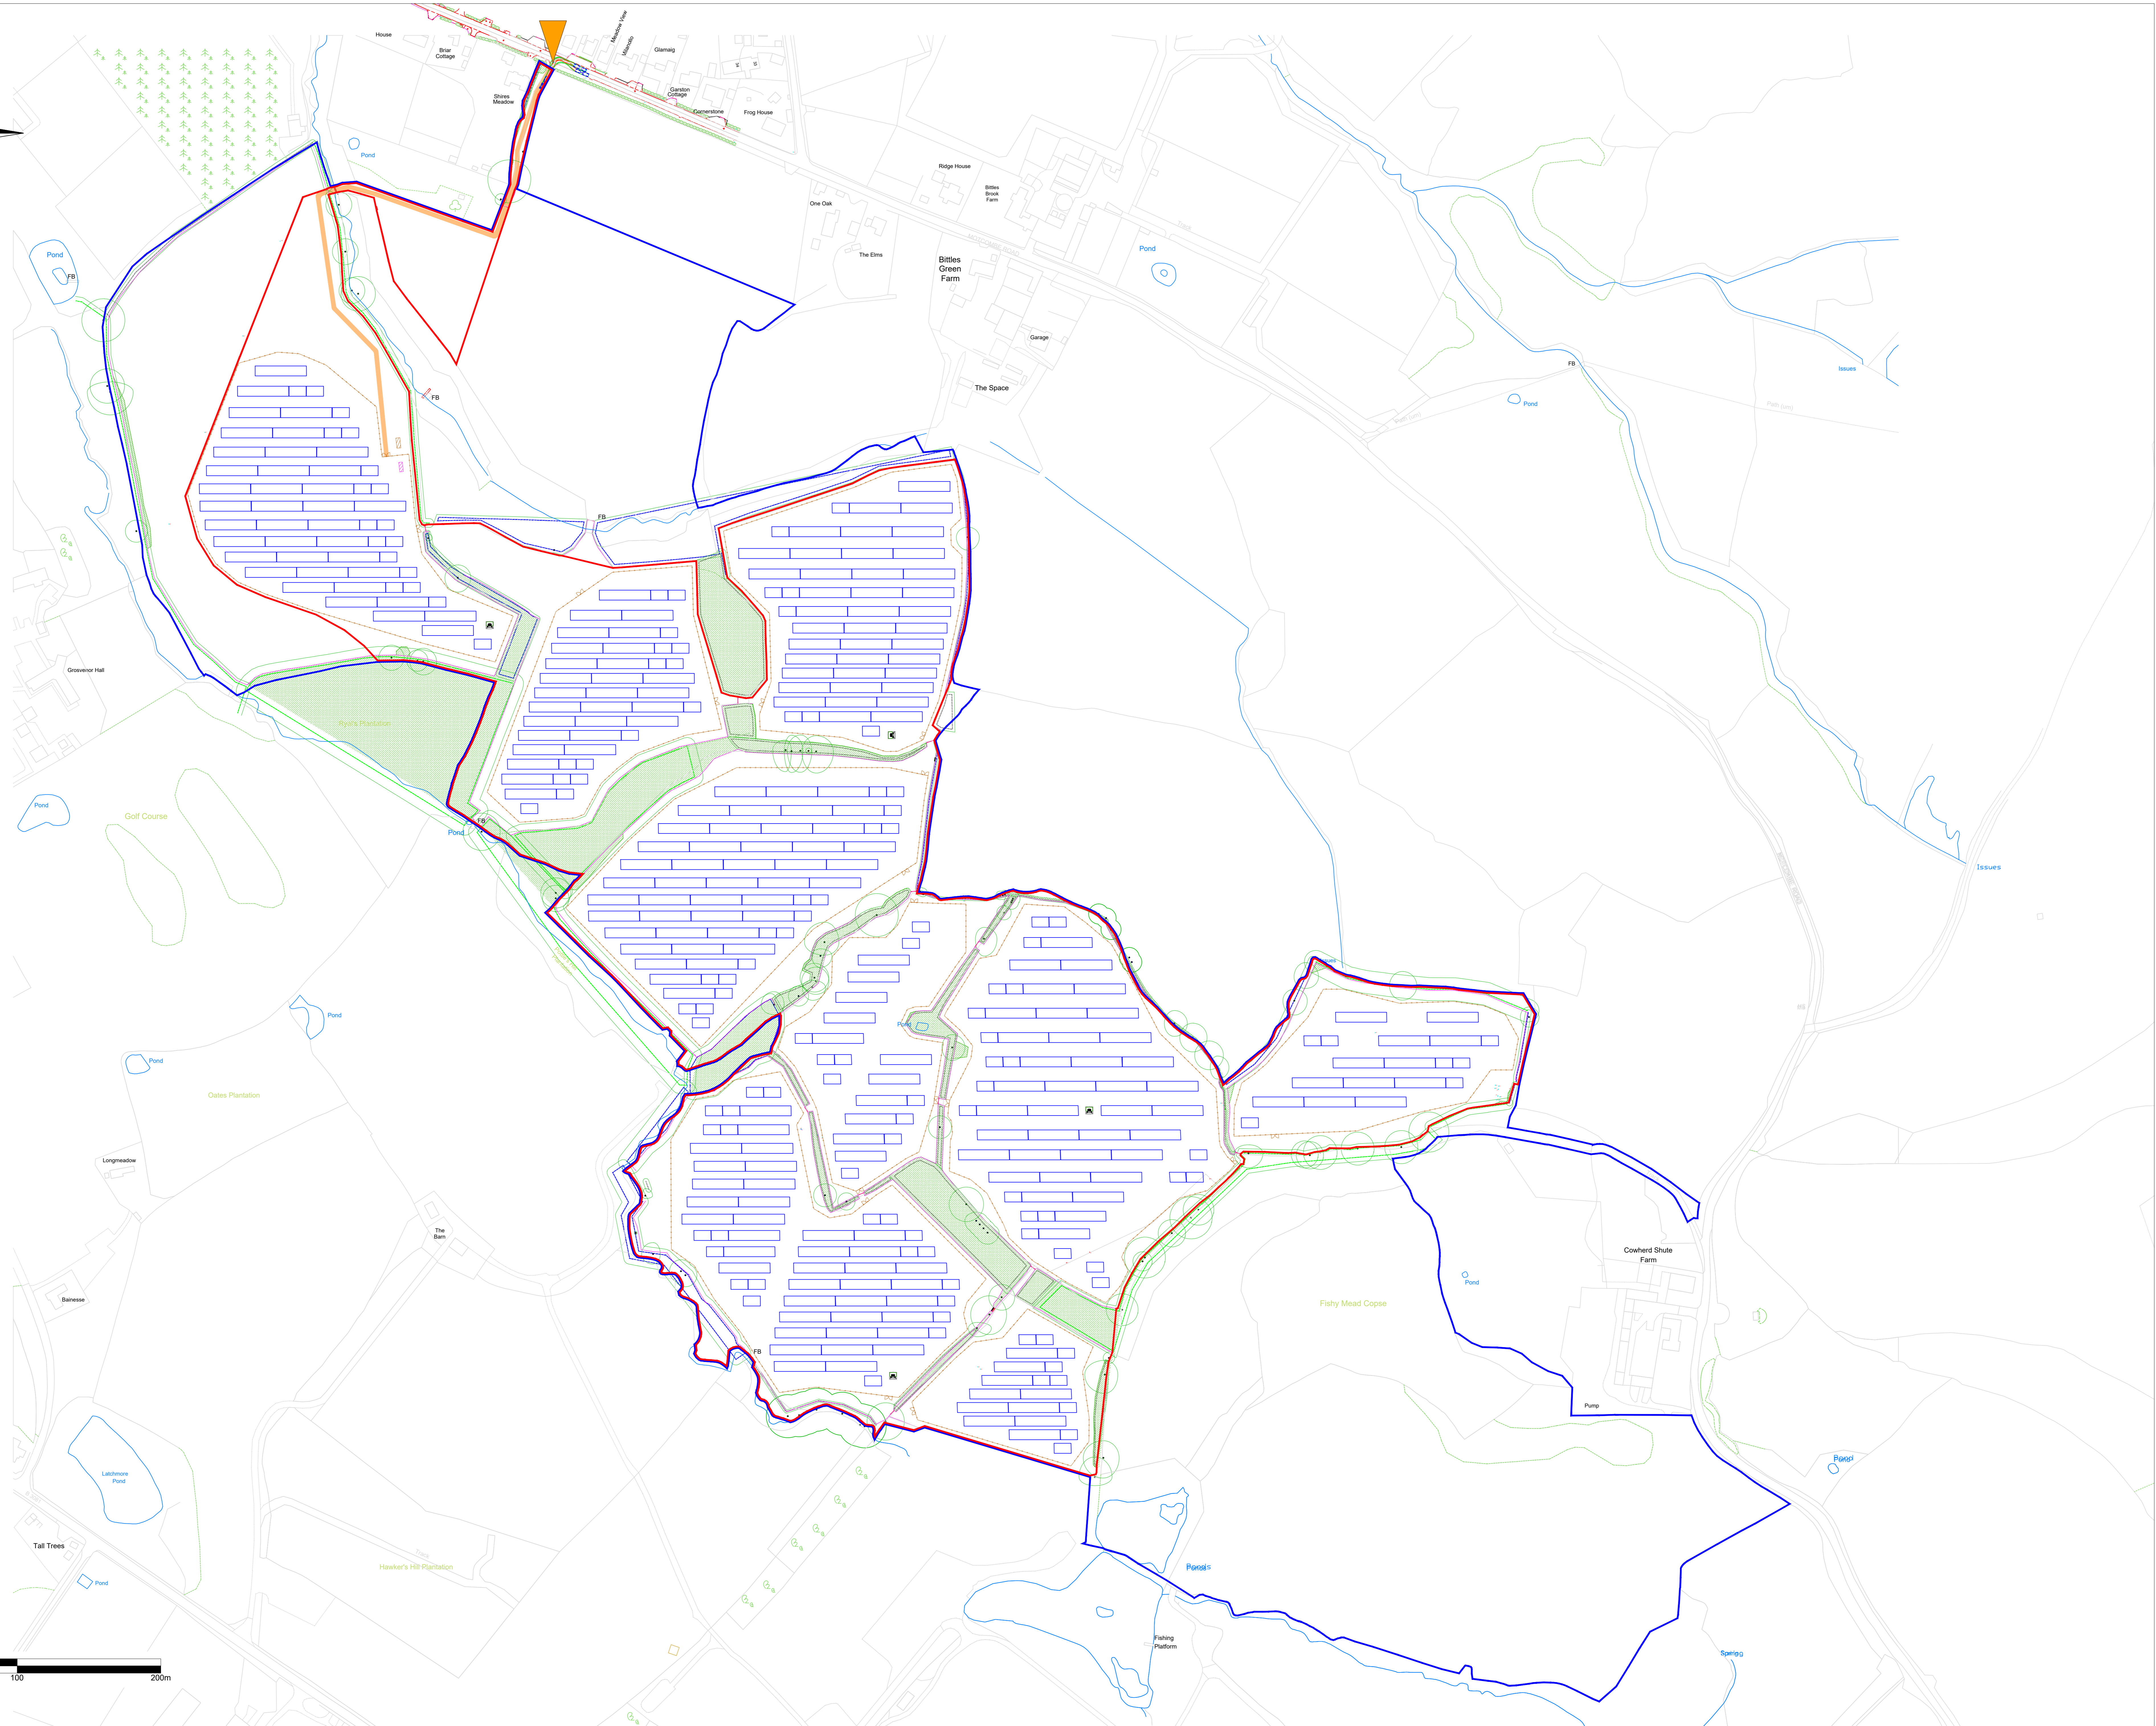

REV	DESCRIPTION	BY	DATE
F	Drawing updated using General Layout Rev1	CC	09/05/24
E	Drawing updated using General Layout Rev2	CC	02/04/24
D	Drawing updated using General Layout Rev3	CC	15/02/24
C	Drawing updated using General Layout Rev4	CC	22/01/24
B	Drawing updated using General Layout Rev5	CC	05/01/24
A	Drawing created using General Layout Rev6	CC	12/12/23

**ENVIROMENA**

COMPANY DETAILS  
 Enviromena Project Management UK Ltd,  
 15 Didsbury Court, Graysley,  
 Reading, RG7 3JD  
 T: +44 330 107 3415

SITE ADDRESS  
 Motcombe Road  
 Shaftesbury  
 SP7 3DA

PROJECT: Motcombe Solar  
 TITLE: Planning Layout  
 NUMBER: P007023-05-PlanningLayout  
 SCALE (A0): SHEET: DRAWN: APPROVED:  
 1:1500 1 OF 1 CC CC